




fence panel I

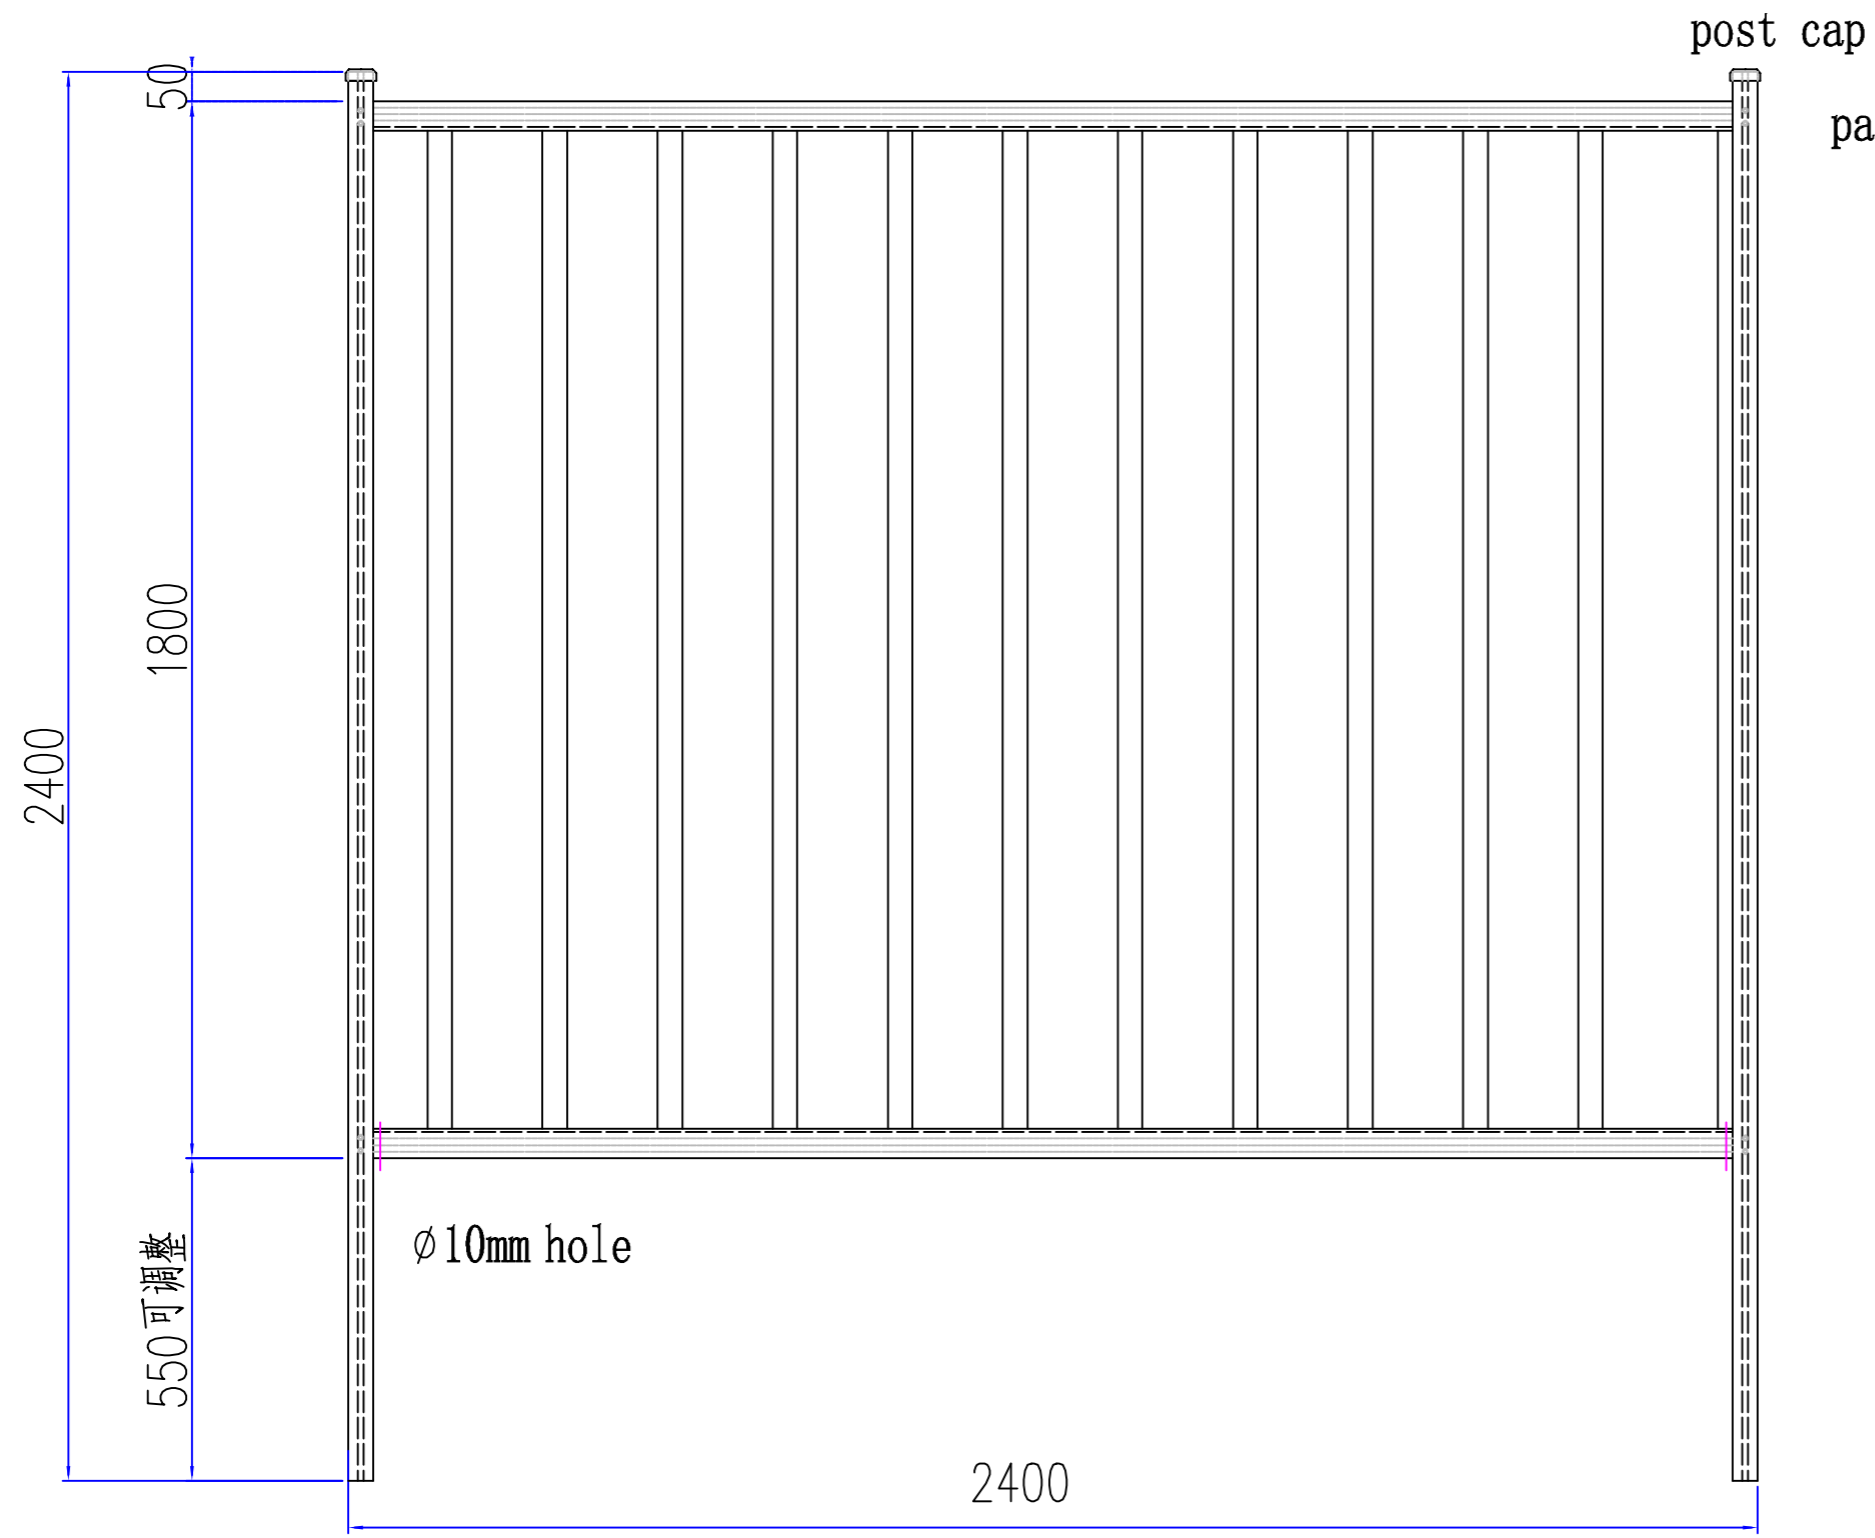

post cap
painting screw

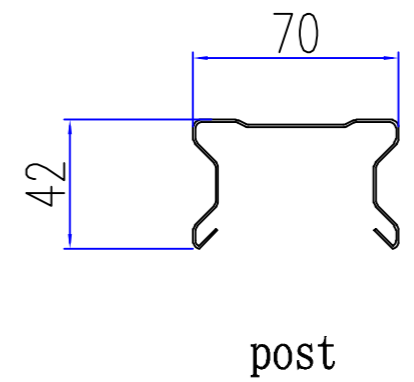

post

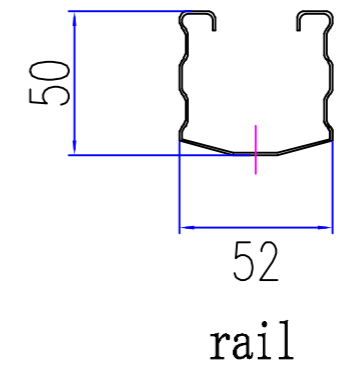

rail

委托设计方



备注

classic
cream
fence

Project			
color steel fence			
Sub Item			
classic 1			
Title			
		图号 Dwg. No.	
		阶段 Stage	
比例 Scale		日期 Date	年月
版次 Ver.		备注 Remark	